



Project:
**Talladh A Bheithe Wind Farm,
 Perth & Kinross**

Title:
**Figure 4.9: Typical Construction
 Compound**


Notes:
 Exact dimensions to be determined during detailed design.
 All dimensions in millimetres unless noted otherwise.

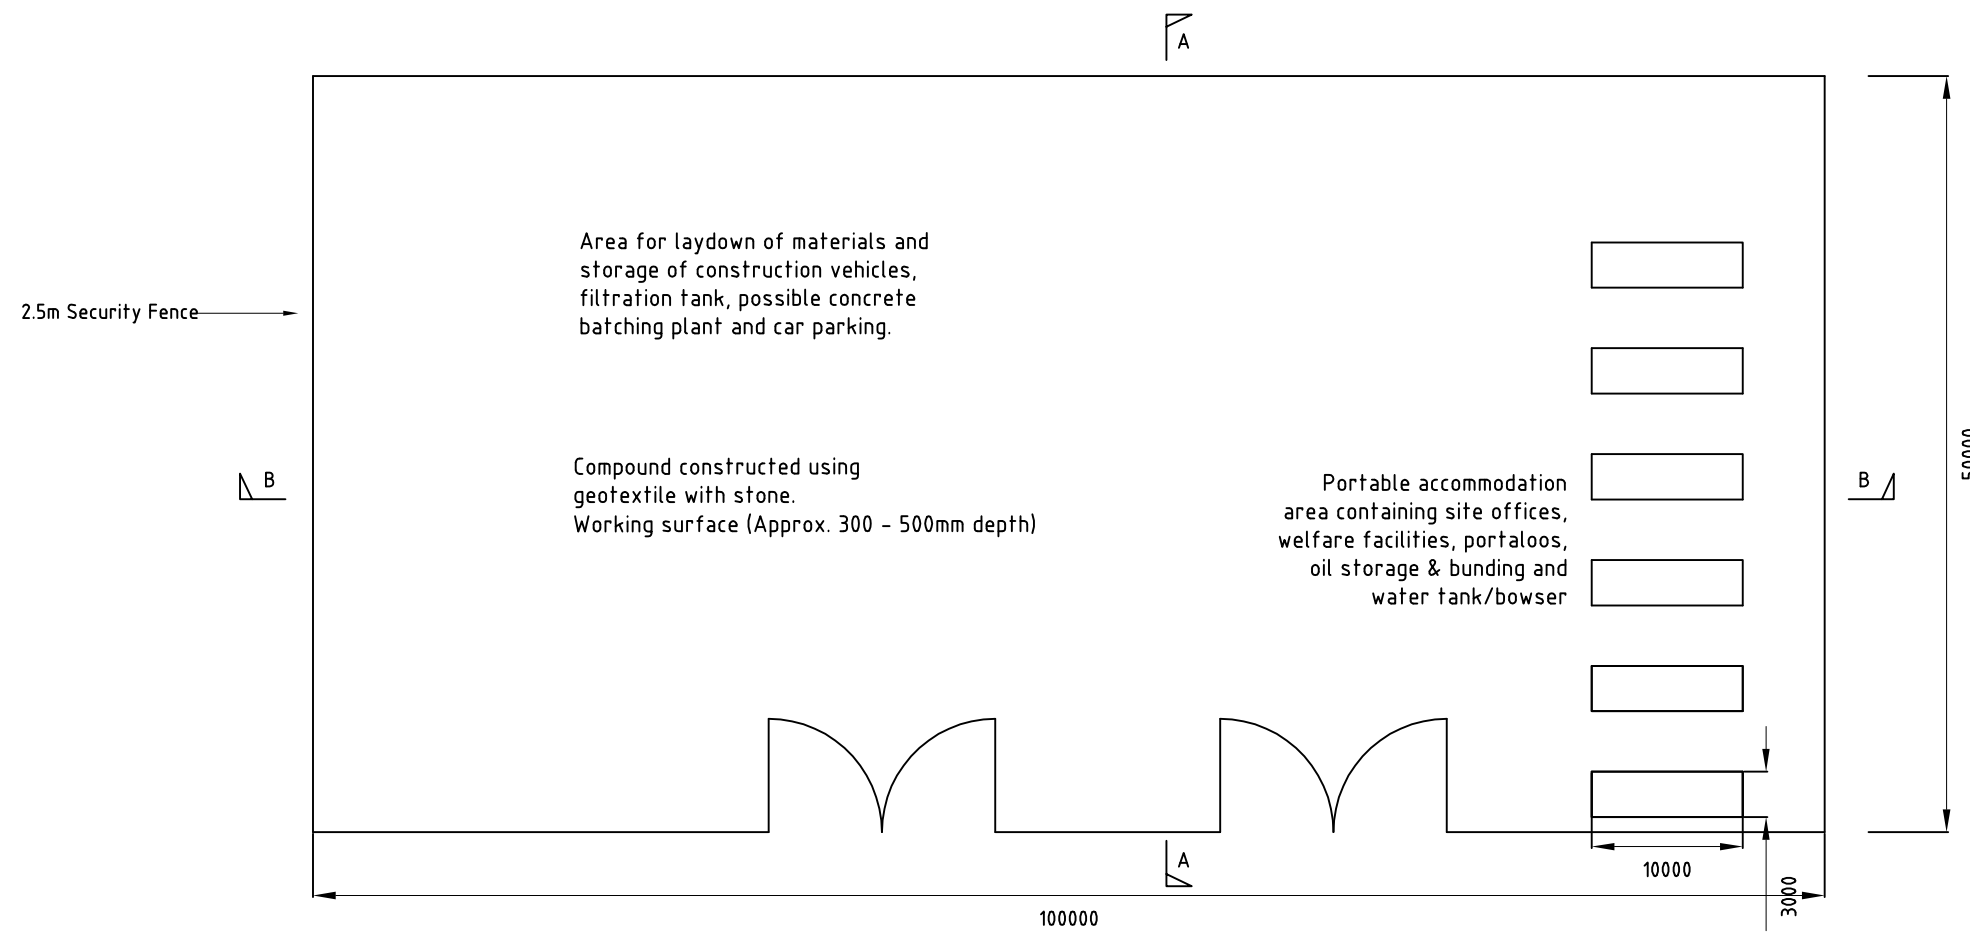


TYPICAL PLAN VIEW

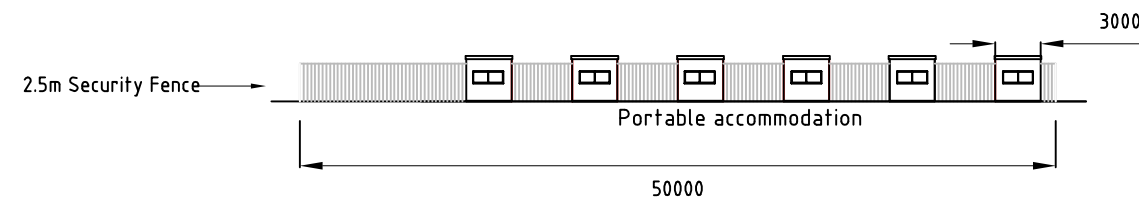

SECTION A-A

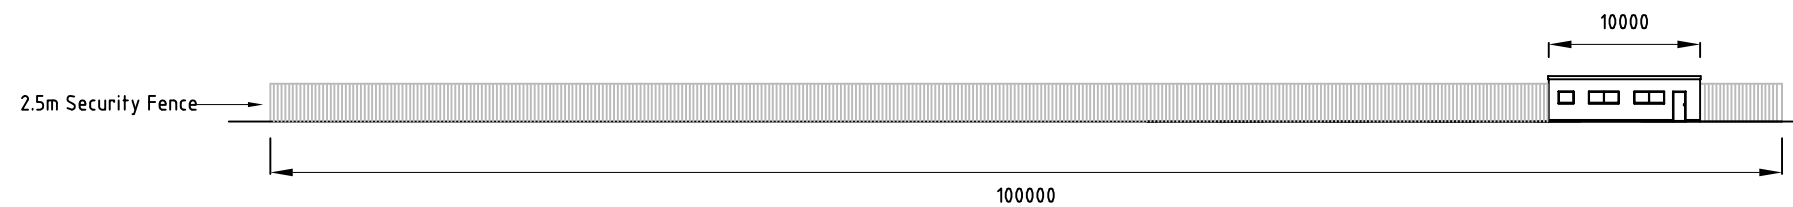

SECTION B-B

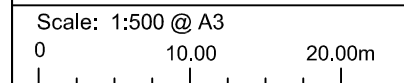

Date: 28-05-14 | Prepared by: IW | Checked by: SB

Ref: GB200391_D_010 | Revision: A

Drawing by:
 Natural Power Consultants Ltd.
 The Green House
 Forrest Estate, Dalry
 Castle Douglas, DG7 3XS, UK
 Tel: +44 (0) 1644 430008
 Fax: +44 (0) 845 299 1236
 Email: sayhello@naturalpower.com
 www.naturalpower.com

